

## 2 part split element frame with shadow groove as block profile, 15Nz15ZBsd/KEsd




All illustrations with tube  
glazing beads  
(standard, butt jointed)



Side part with VX hinge

Top-light/ side part with VX hinge

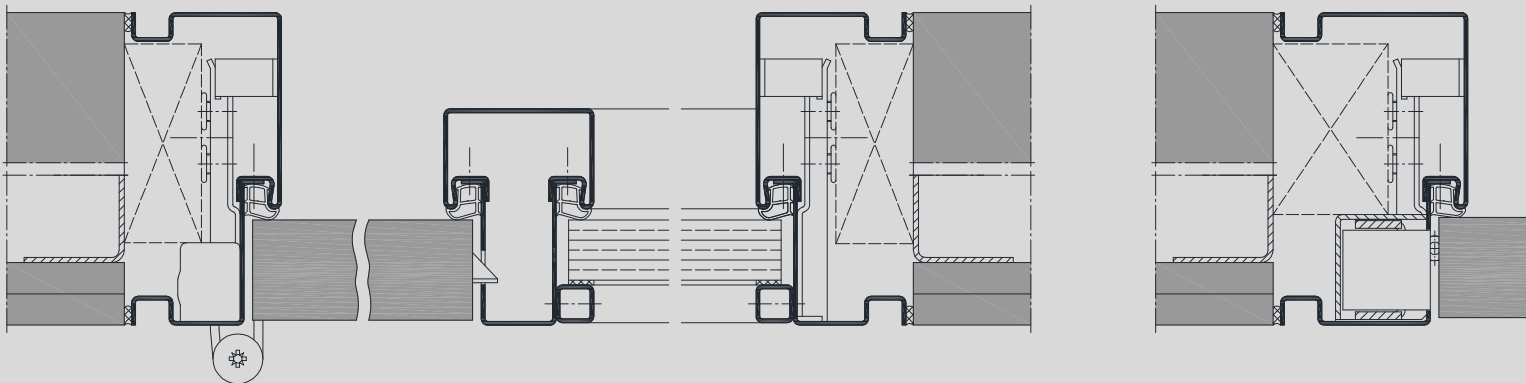

Version with flush closing door leaf,  
illustration for stud and brick walls.