


Sliding door case LineaBox Standard running in the wall, frameless



Timber door leaf

Illustration with timber wall cladding
to be supplied by customer

All-glass door leaf

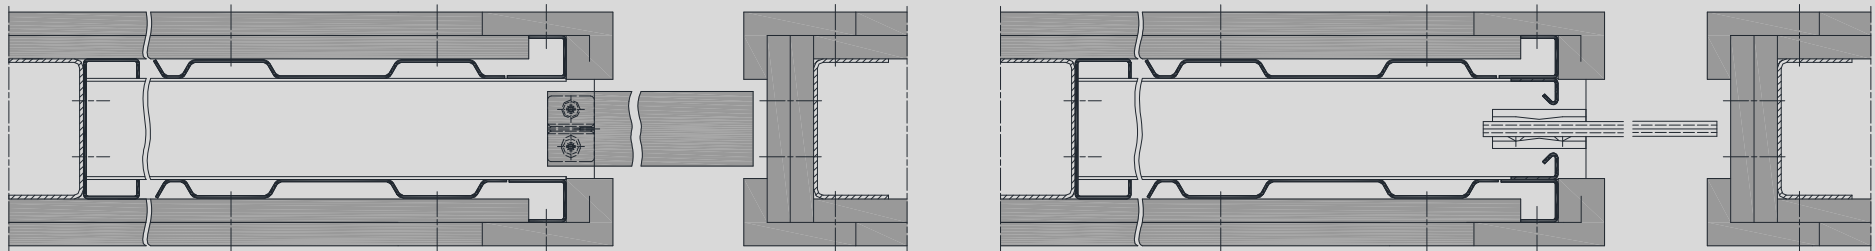

Version with timber and all-glass door leaf.
Only suitable for stud walls.